



Plotted By: Botts, Nick Sheet: S:\1\N JUPITER WATERMAIN IMPROVEMENTS Layout\C-01.B VALVE PLAN March 24, 2016 03:58:18pm K:\web_civil\044001129_north_jupiter_wm\cadd\final_design\civil_3d\plan sheets\C-01_PLANSHEET.dwg
 This document, together with the concepts and designs presented herein, is intended only for the specific purpose and client for which it was prepared. Reuse of any information contained herein without written authorization and approval by Kimley-Horn and Associates, Inc. shall be without liability to Kimley-Horn and Associates, Inc.

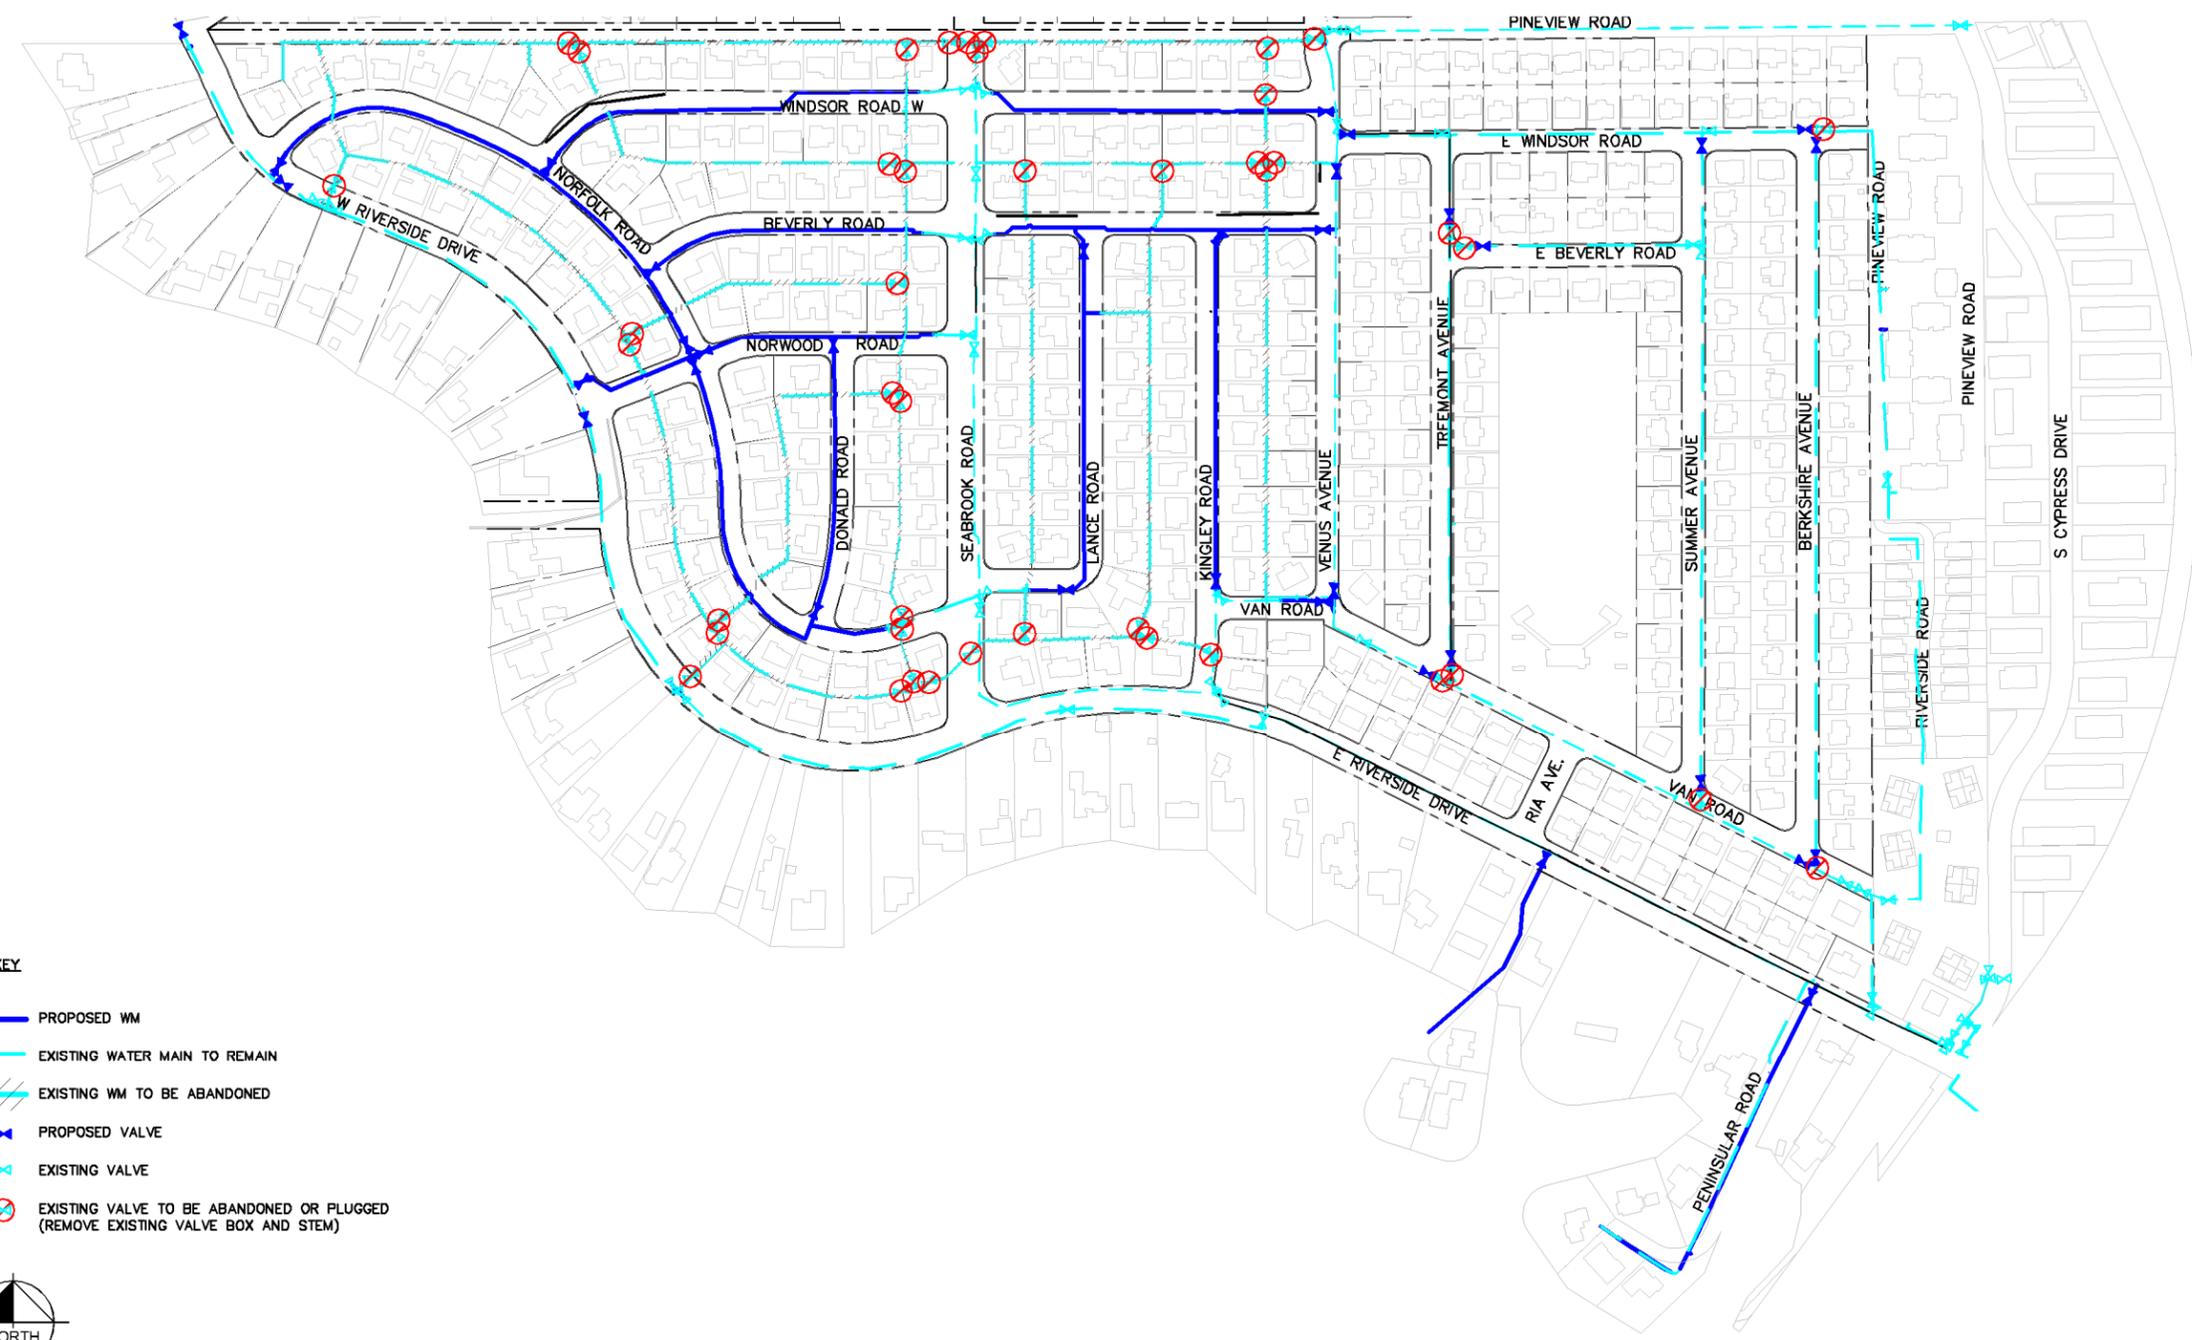

- KEY**
- PROPOSED WM
 - - - EXISTING WATER MAIN TO REMAIN
 - / / / EXISTING WM TO BE ABANDONED
 - X PROPOSED VALVE
 - X EXISTING VALVE
 - X EXISTING VALVE TO BE ABANDONED OR PLUGGED (REMOVE EXISTING VALVE BOX AND STEM)

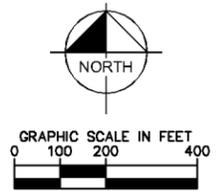

CONFORMED SET

CALL 2 WORKING DAYS BEFORE YOU DIG

811

IT'S THE LAW! DIAL 811 Know what's below. Call before you dig.

SUNSHINE STATE ONE CALL OF FLORIDA, INC.

No.	REVISIONS	DATE	BY

Kimley»Horn

© 2016 KIMLEY-HORN AND ASSOCIATES, INC.
 1920 WEKIVA WAY SUITE 200, WEST PALM BEACH, FL 33411
 PHONE: 561-845-0665 FAX: 561-863-8175
 WWW.KIMLEY-HORN.COM CA 00000696

KHA PROJECT	044001129
DATE	JAN, 2016
SCALE	AS SHOWN
DESIGNED BY	AKP
DRAWN BY	TSH
CHECKED BY	JRL

NORTH JUPITER WATERMAIN IMPROVEMENTS

PREPARED FOR
TOWN OF JUPITER

PALM BEACH FLORIDA

LICENSED PROFESSIONAL

ANJULI K. PANSE

FLORIDA LICENSE NUMBER
 70251


DATE: _____

VALVE PLAN

SHEET NUMBER


C-01.B

Plotted By: Bottis, Nick Sheet: S41-N JUPITER WATERMAIN IMPROVEMENTS Layout: C-01.C HYDRANT PLAN March 24, 2016 03:58:25pm K:\web_civil\044001129_north_jupiter_wm\cadd_final_design\Civil_3D\plansheets\C-01_PLANSHEET.dwg
 This document, together with the concepts and designs presented herein, is intended only for the specific purpose and client for which it was prepared. Reuse of any information contained herein without written authorization and approval by Kimley-Horn and Associates, Inc. shall be without liability to Kimley-Horn and Associates, Inc.

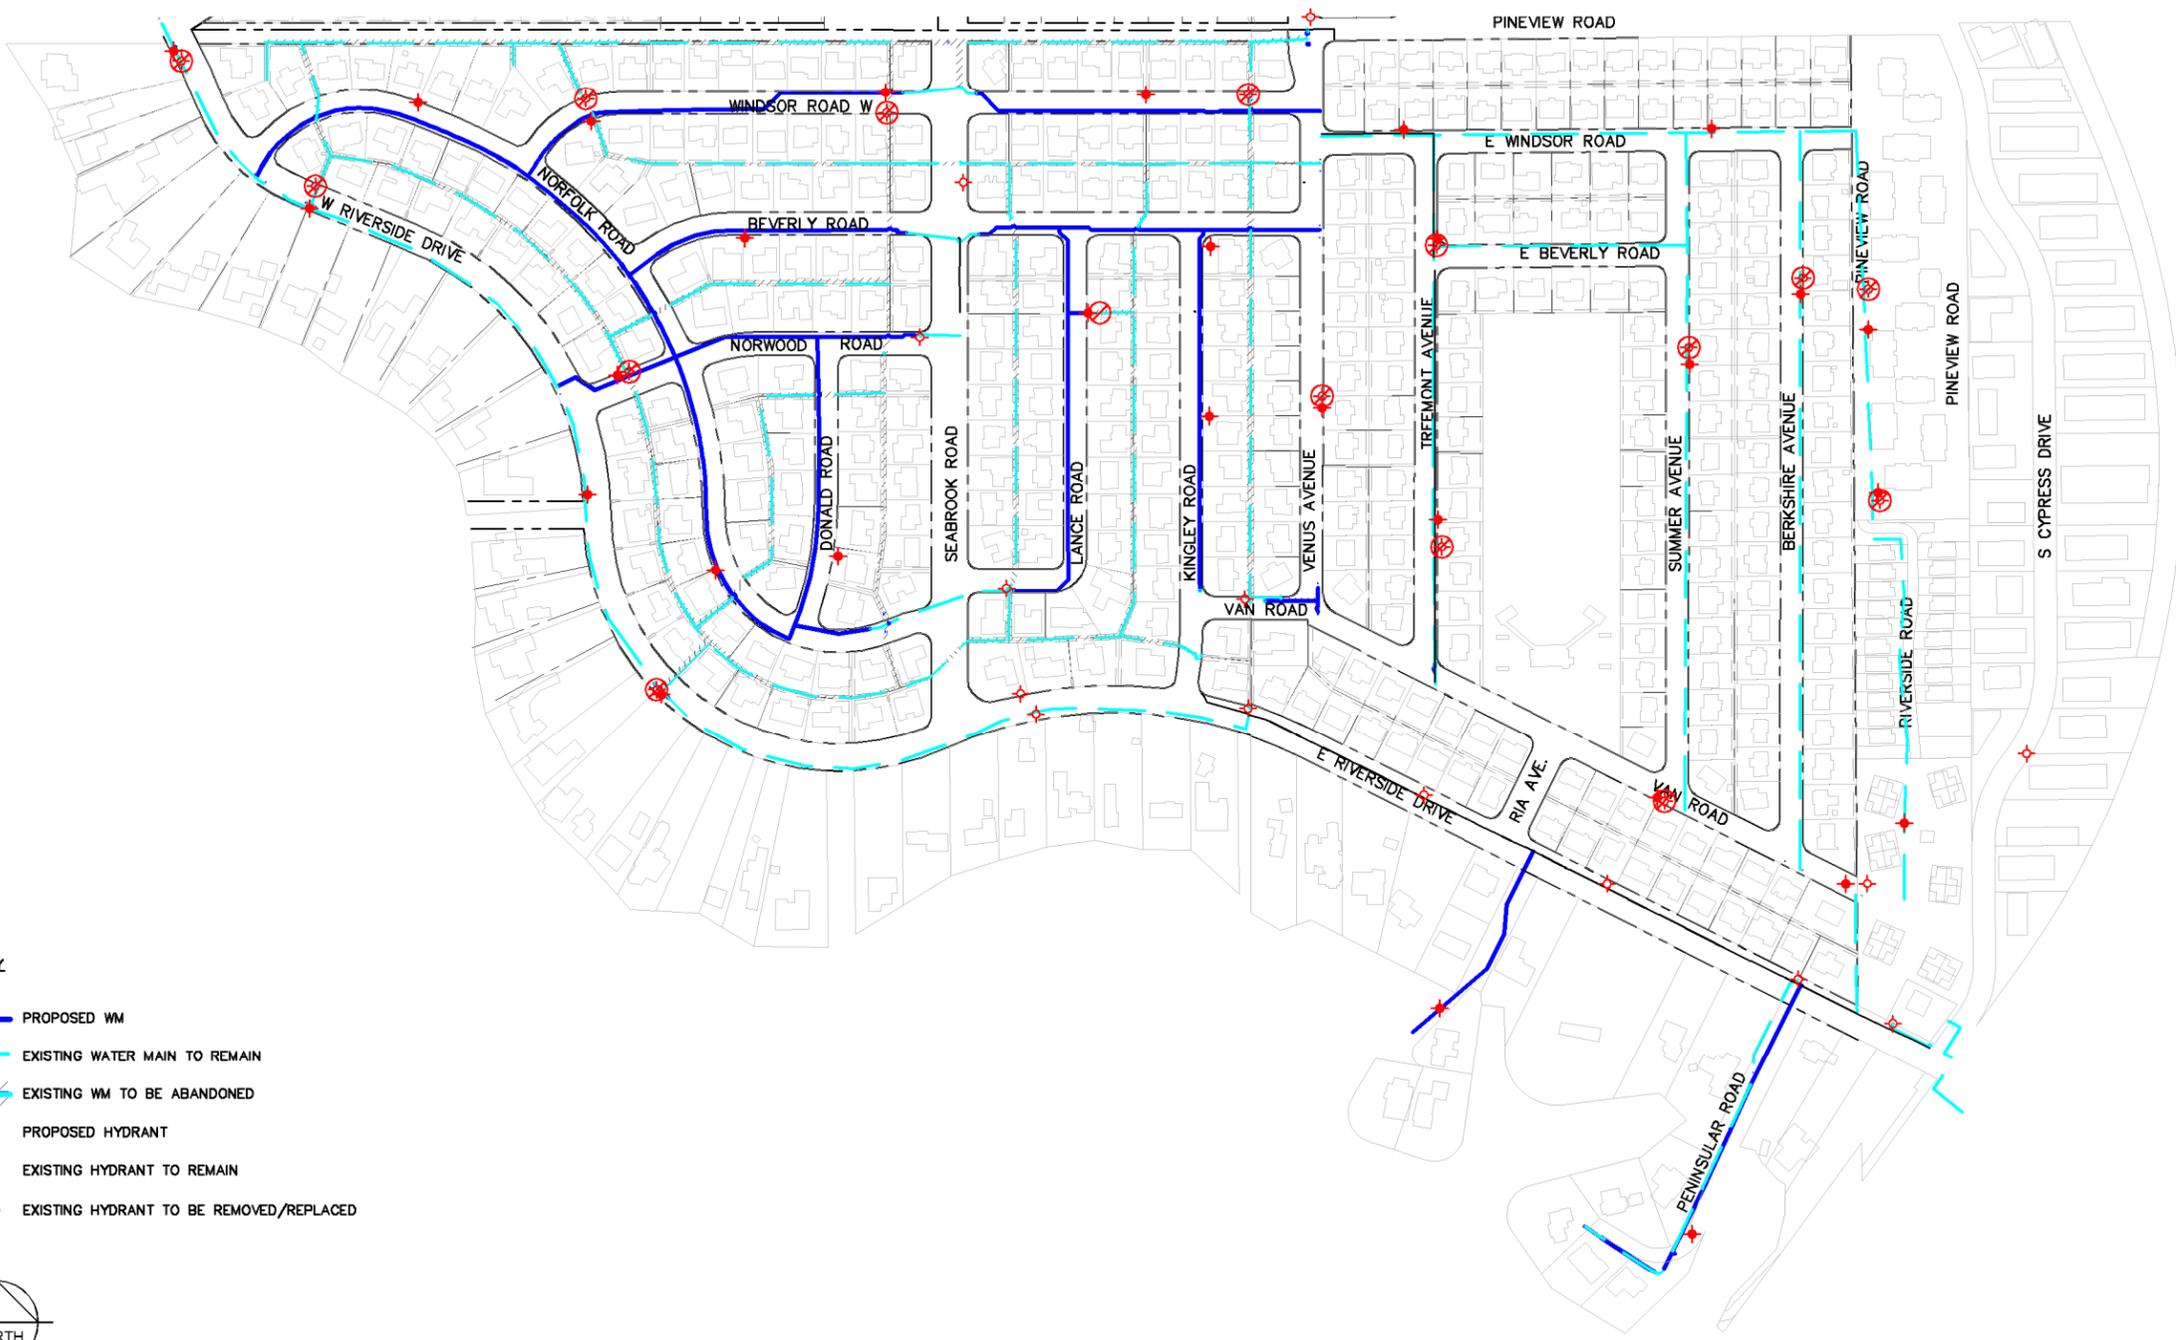

KEY

- PROPOSED WM
- EXISTING WATER MAIN TO REMAIN
- EXISTING WM TO BE ABANDONED
- ◆ PROPOSED HYDRANT
- ◆ EXISTING HYDRANT TO REMAIN
- ◆ EXISTING HYDRANT TO BE REMOVED/REPLACED

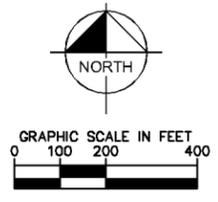

NOTE: FINAL LOCATION OF ALL HYDRANTS SHALL BE FIELD VERIFIED BY TOWN PRIOR TO CONSTRUCTION.

CONFORMED SET

CALL 2 WORKING DAYS BEFORE YOU DIG
 IT'S THE LAW! DIAL 811
 Know what's below. Call before you dig.
SUNSHINE STATE ONE CALL OF FLORIDA, INC.

No.	REVISIONS	DATE	BY

Kimley»Horn

© 2016 KIMLEY-HORN AND ASSOCIATES, INC.
 1920 WEKIVA WAY SUITE 200, WEST PALM BEACH, FL 33411
 PHONE: 561-845-0665 FAX: 561-863-8175
 WWW.KIMLEY-HORN.COM CA 00000696

KHA PROJECT 044001129
DATE JAN, 2016
SCALE AS SHOWN
DESIGNED BY AKP
DRAWN BY TSH
CHECKED BY JRL

NORTH JUPITER WATERMAIN IMPROVEMENTS

PREPARED FOR TOWN OF JUPITER

PALM BEACH FLORIDA

LICENSED PROFESSIONAL
ANJULI K. PANSE
FLORIDA LICENSE NUMBER 70251
DATE: _____

HYDRANT PLAN

SHEET NUMBER
C-01.C