


# RESIDENTIAL WATER SERVICE TYPES REQUIRE SPECIFIC BACKFLOW PREVENTION

**TYPE "A" - EXISTING OR NEW WATER SERVICE**


NO WELL ON PROPERTY AND IRRIGATED  
WITH POTABLE WATER.

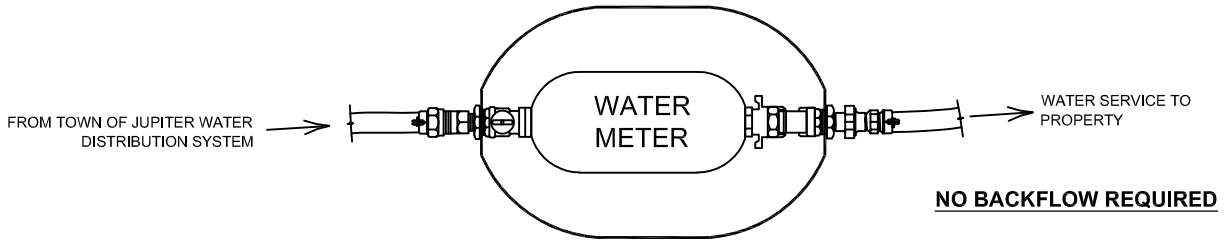

SEE DETAILS W-20A AND W-21A FOR  
3/4" AND 1" METERS RESPECTIVELY

**TYPE "B" - EXISTING OR NEW WATER SERVICE**

WELL ON PROPERTY AND / OR IRRIGATED  
WITH WELL, NON-POTABLE REUSE, LAKE  
OR POND WATER.

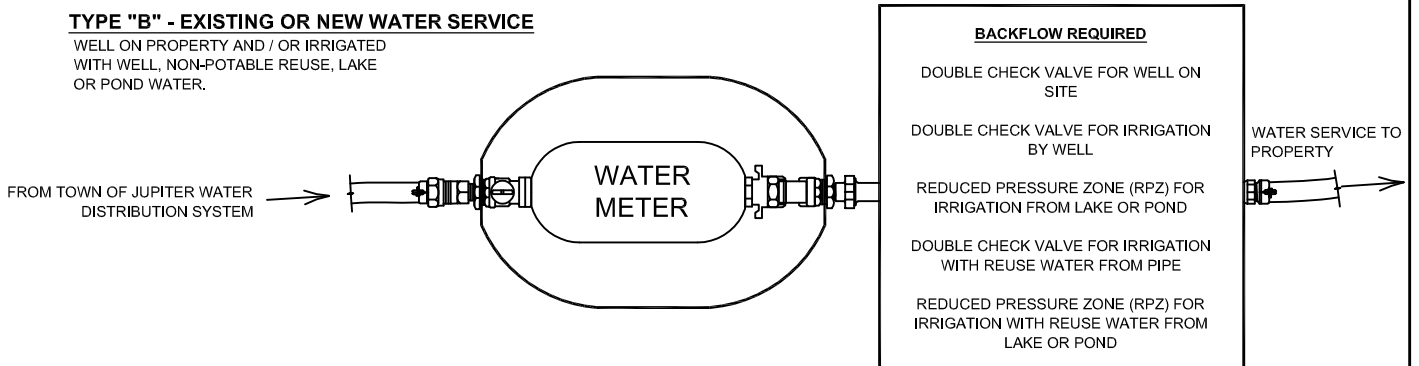

SEE DETAILS W-20B AND W-21B FOR  
3/4" AND 1" METERS RESPECTIVELY

## RESIDENTIAL WATER SERVICE TYPES